


HARBOR BLVD PARKWAY PLAN ENLARGEMENT - NORTH SIDE

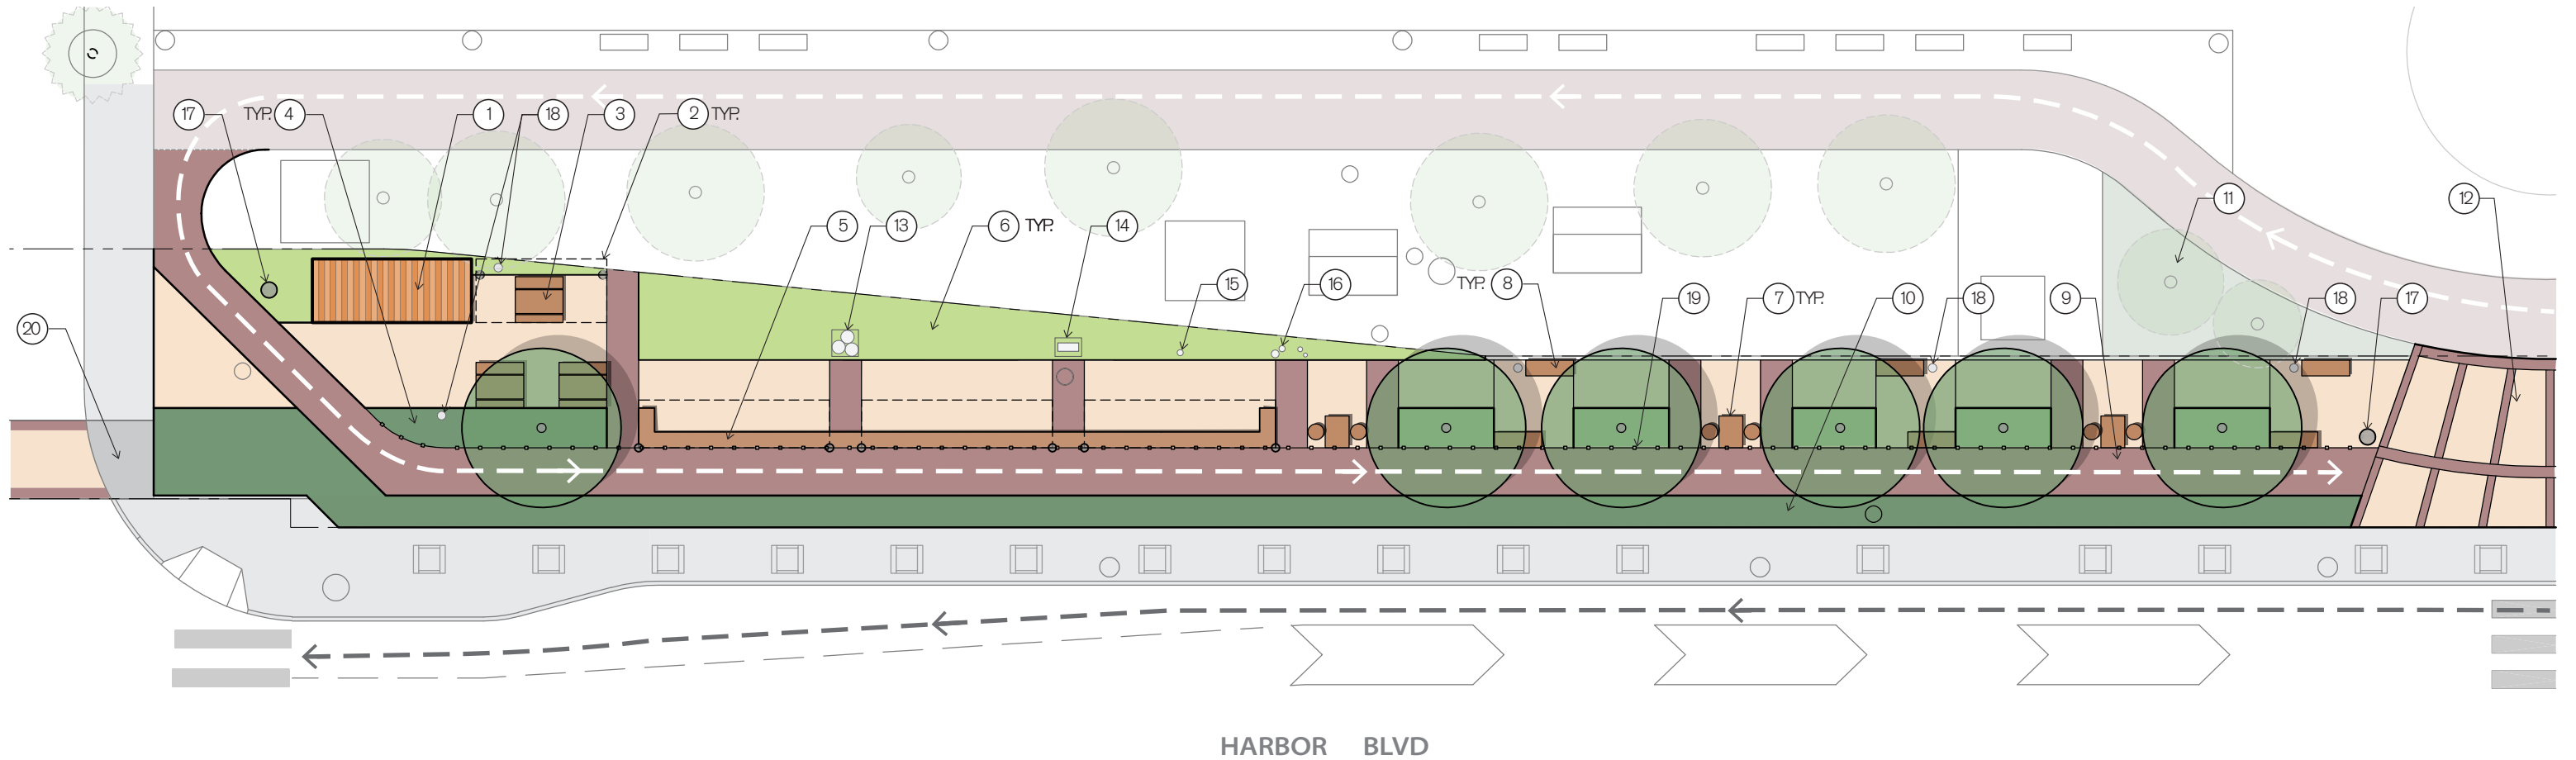

① Repurposed Shipping Container Kiosk

② Shade Structure

③ Family Area With Picnic Tables

④ Planting Area

⑤ 18" Tall Concrete Seatwall

⑥ Free-play Area On Extended Turf: Install From Sod & Provide Irrigation

⑦ Fixed Board Game Table & Seating

⑧ Benches: match existing in adjacent Harbor Boulevard Parkway Plaza

⑨ 6' Wide One-way Bike Lane: pave with integral color asphalt to match bike path in adjacent Harbor Boulevard Parkway Plaza

⑩ 4' Wide Planting Buffer: planted with drought - tolerant plants that coordinate with plant palette in adjacent Harbor Boulevard Parkway Plaza; Min 5 gallon containers at average 30 o/c spacing; assume all new trees, lawn areas & planting areas are irrigated with an automatic weather-based, water-conserving irrigation system.

⑪ Extend Adjacent Planting Area

⑫ Extend Adjacent Plaza to Harbor Blvd

⑬ Triple Tot Drums

⑭ Aluminum Chimes

⑮ Whistle Stand

⑯ Tuned Drums

⑰ Water Bottle Filling Station with ADA Accessible Drinking Fountains


⑱ Recharging Stations

⑲ New 42" Tall Guardrail

⑳ New Pedestrian Paving: match existing concrete & stone in adjacent Harbor Boulevard Parkway Plaza.




HARBOR BLVD PARKWAY PLAN ENLARGEMENT - SOUTH SIDE

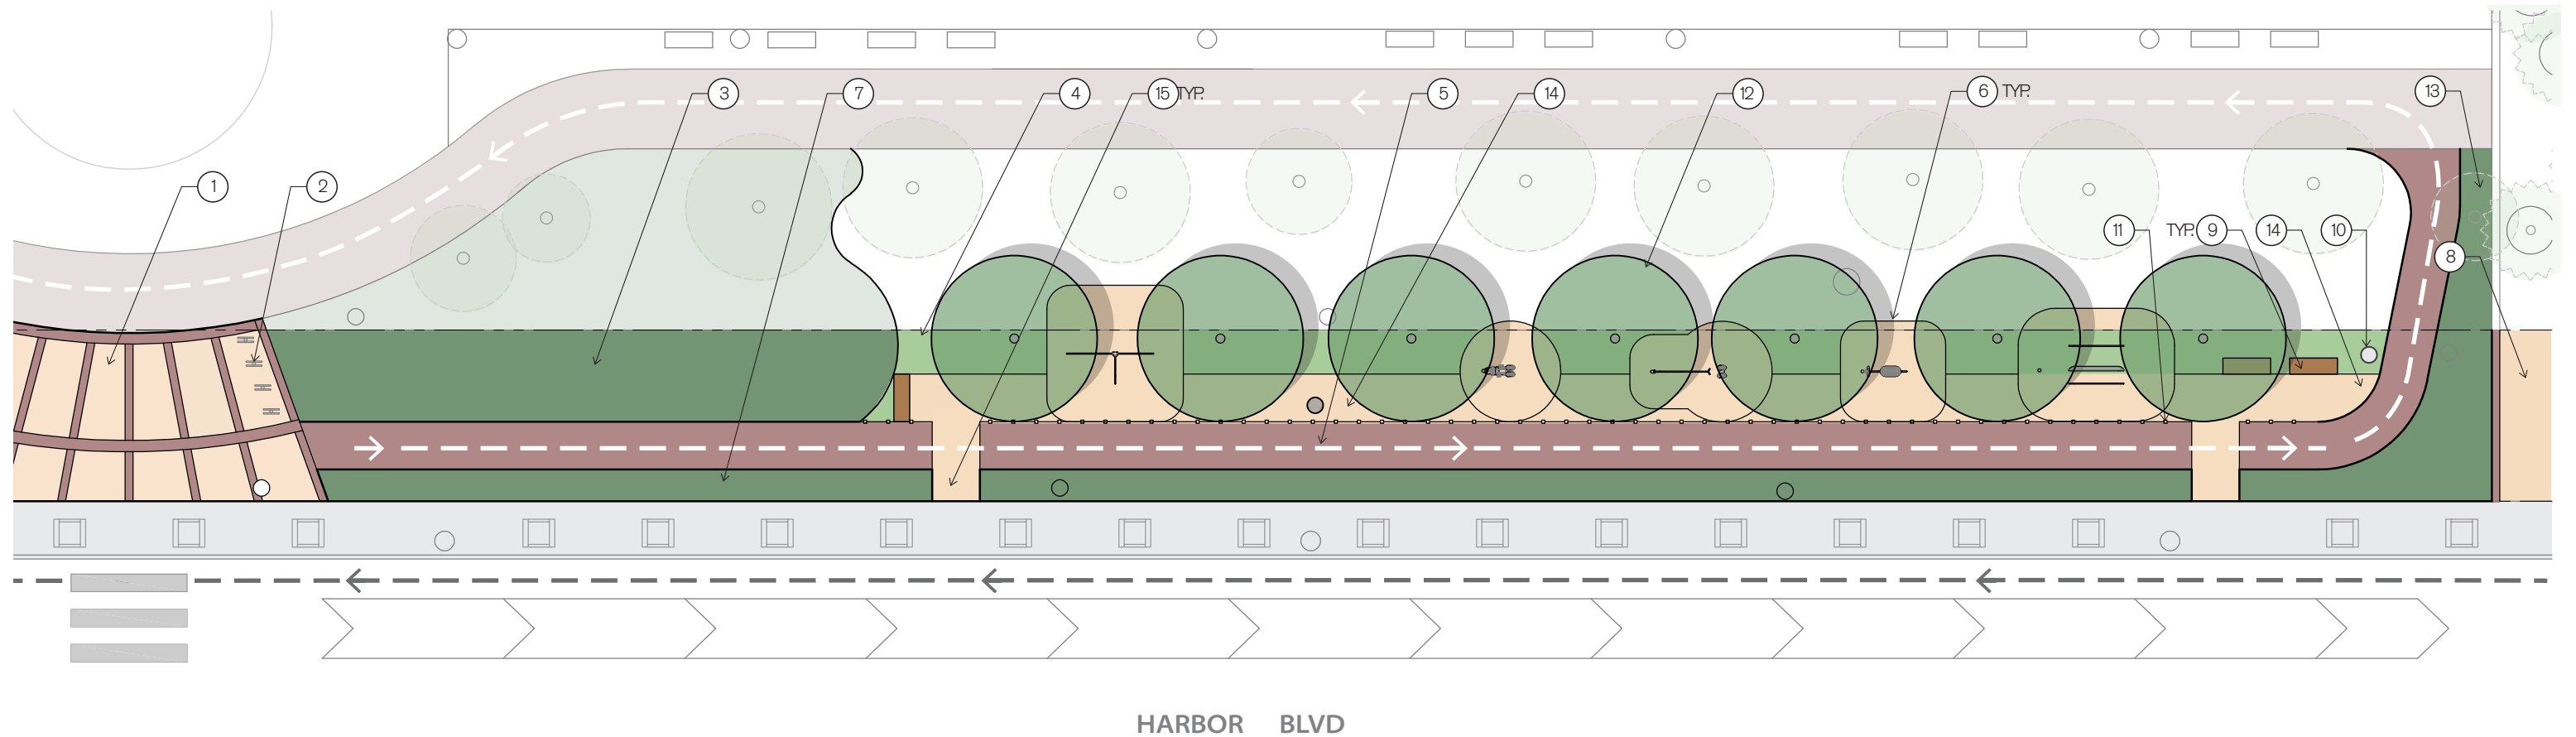


- ① Extend Adjacent Plaza to Harbor Blvd: match existing concrete & stone in adjacent Harbor Boulevard Parkway Plaza
- ② New Short Term Bike Parking, match existing installed in adjacent Harbor Boulevard Parkway Plaza
- ③ Extend Adjacent Planting Area: match existing plant palette in adjacent Harbor Boulevard Parkway Plaza, provide irrigation
- ④ Remove Existing Fence and Concrete Curb and Extend Adjacent Lawn
- ⑤ 6' Wide One-way Bike Lane: pave with integral color asphalt to match bike path in adjacent Harbor Boulevard Parkway Plaza
- ⑥ Proposed Fitness Stations On ADA Compliant Resilient Safety Surfacing

- ⑦ 4' Wide Planting Buffer: planted with drought - tolerant plants that coordinate with plant palette in adjacent Harbor Boulevard Parkway Plaza; Min 5 gallon containers at average 30 o/c spacing; assume all new trees, lawn areas & planting areas are irrigated with an automatic weather-based, water-conserving irrigation system.
- ⑧ Extend Adjacent Plaza Paving to Sidewalk: match existing concrete & stone in adjacent Harbor Boulevard Parkway Plaza
- ⑨ Bench: match existing in adjacent Harbor Boulevard Parkway Plaza
- ⑩ Water Bottle Filling Station With ADA Compliant Drinking Fountain
- ⑪ New 42" Tall Guardrail

- ⑫ New Shade Trees: install from 36" box minimum; tree species to match those found in adjacent Harbor Boulevard Parkway Plaza
- ⑬ New Truf Area: install from sod & provide irrigation
- ⑭ 6' Wide Tan Concrete Walkway
- ⑮ 6' Wide Concrete Gap In Planting Area: center between sidewalk squares

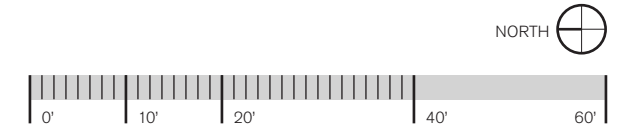

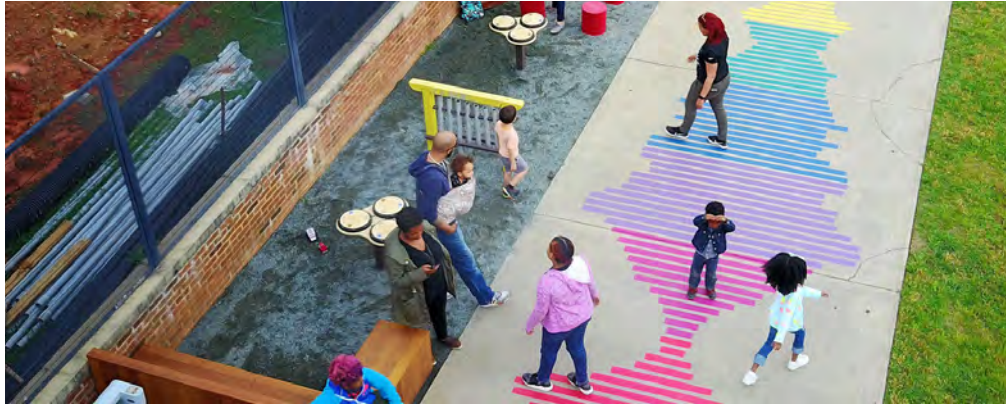

Free-play Area With Musical Instruments



Fitness Grove



Repurposed Shipping Container Kiosk



Water Bottle Filling Station



Tuned Drums



Triple Tot Drums



Aluminum Chimes



Whistle Stand



Recharging Station



Benches with Shade Structure



Fitness Grove - Informal Exercise



One-way Bike Trail



Modular Shade Structure



Benches



Family Space - Picnic Dining Furniture



Family Space - Gameboard Tables